
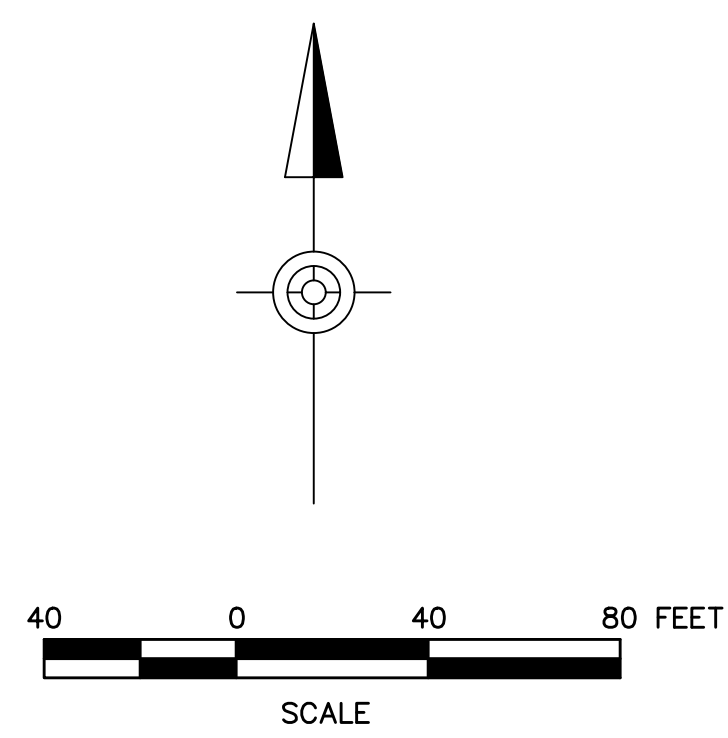


PLANT SCHEDULE				
SYMBOL	NUMBER PLANTED	ABBREVIATION	SPECIMEN	SIZE
	12	DM	'DESERT MUSEUM' PALOVERDE	24" BOX
	18	DW	DESERT WILLOW	24" BOX
	20	TG	TORCH GLOW	24" BOX
	149	VB	VALENTINE BUSH	5 GALLON
	24	LLS	'LYNN LEGACY' SAGE	5 GALLON
	114	MB	MEXICAN BIRD	5 GALLON

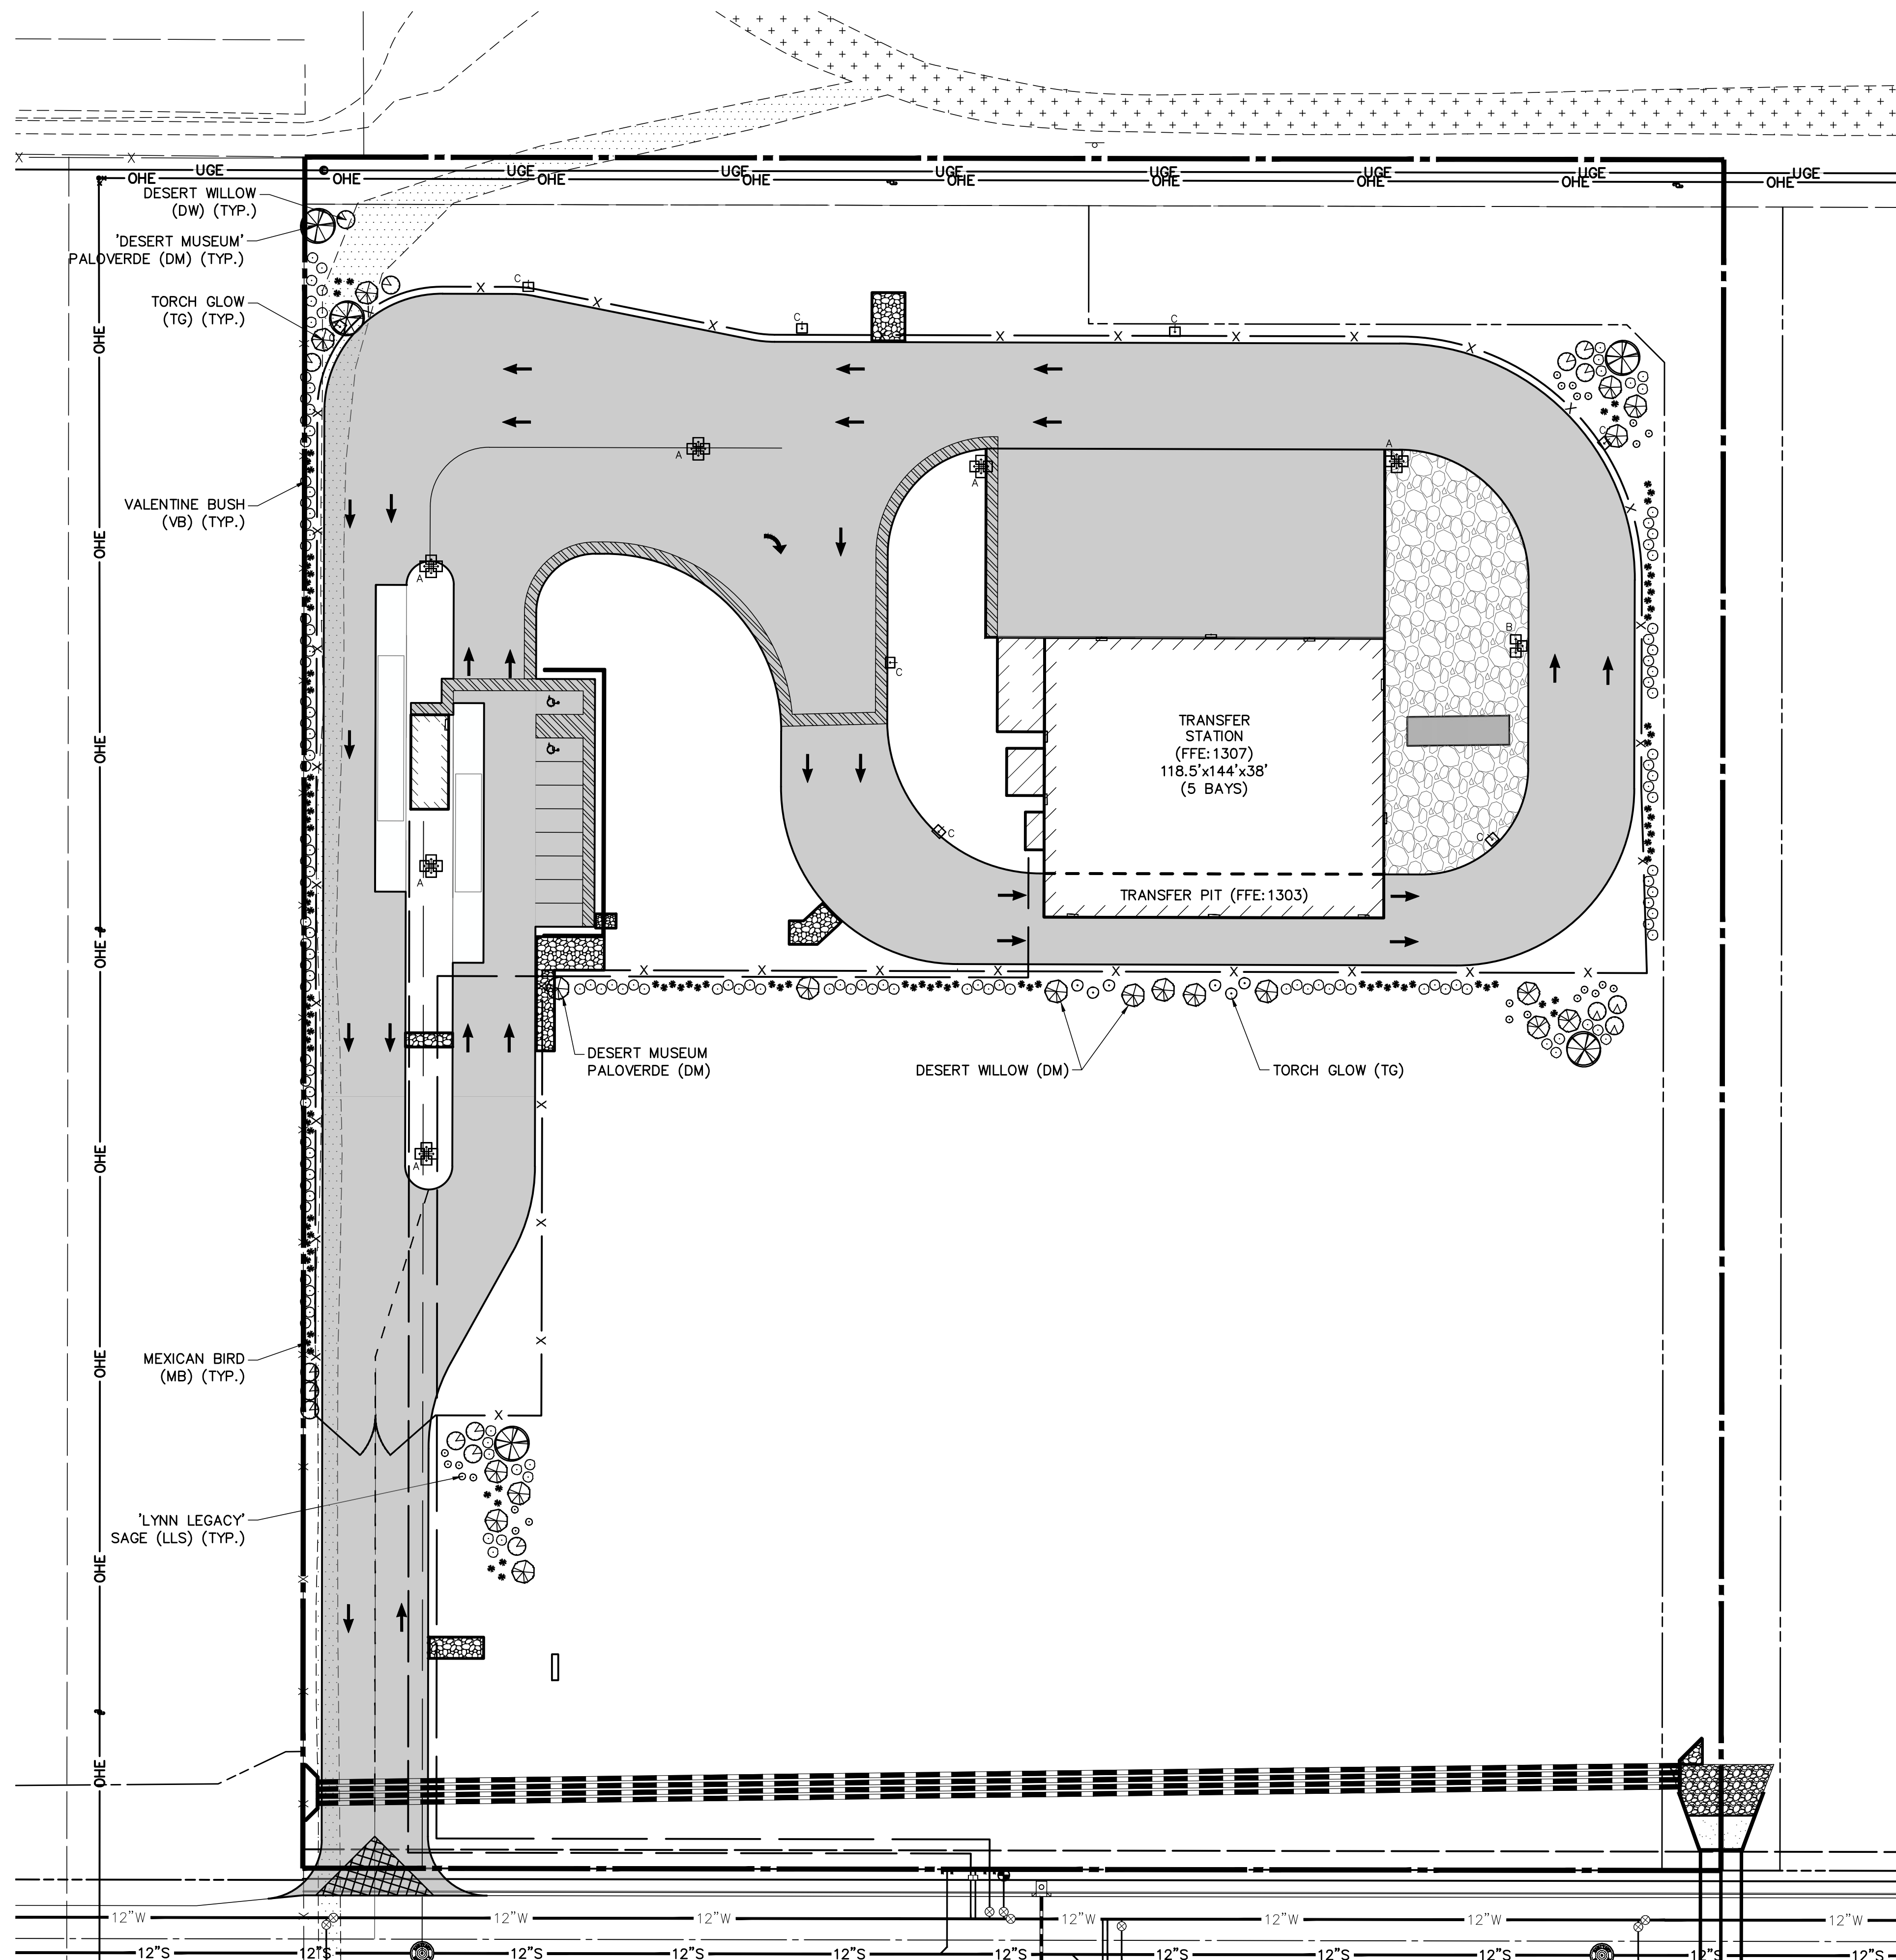

NO.	DATE	COMMENTS

REPUBLIC SERVICES
WEST WING TRANSFER FACILITY
MARICOPA COUNTY, ARIZONA 85373

LANDSCAPING PLAN

DRAWN BY: **SAH** APPROVED BY: **CMS**

PROJECT NUMBER: **12189-079**

DATE PRINTED: **02/AUG/2021**

SHEET NUMBER: **C6**

ZONING SUBMISSION