

NO.	DATE	COMMENTS

REPUBLIC SERVICES
WEST WING TRANSFER FACILITY
MARICOPA COUNTY, ARIZONA 85373

PHOTOMETRIC PLAN

DRAWN BY: **SAH** APPROVED BY: **CMS**



PROJECT NUMBER:
12189-079

DATE PRINTED:
02/AUG/2021

SHEET NUMBER:

C7

ZONING SUBMISSION

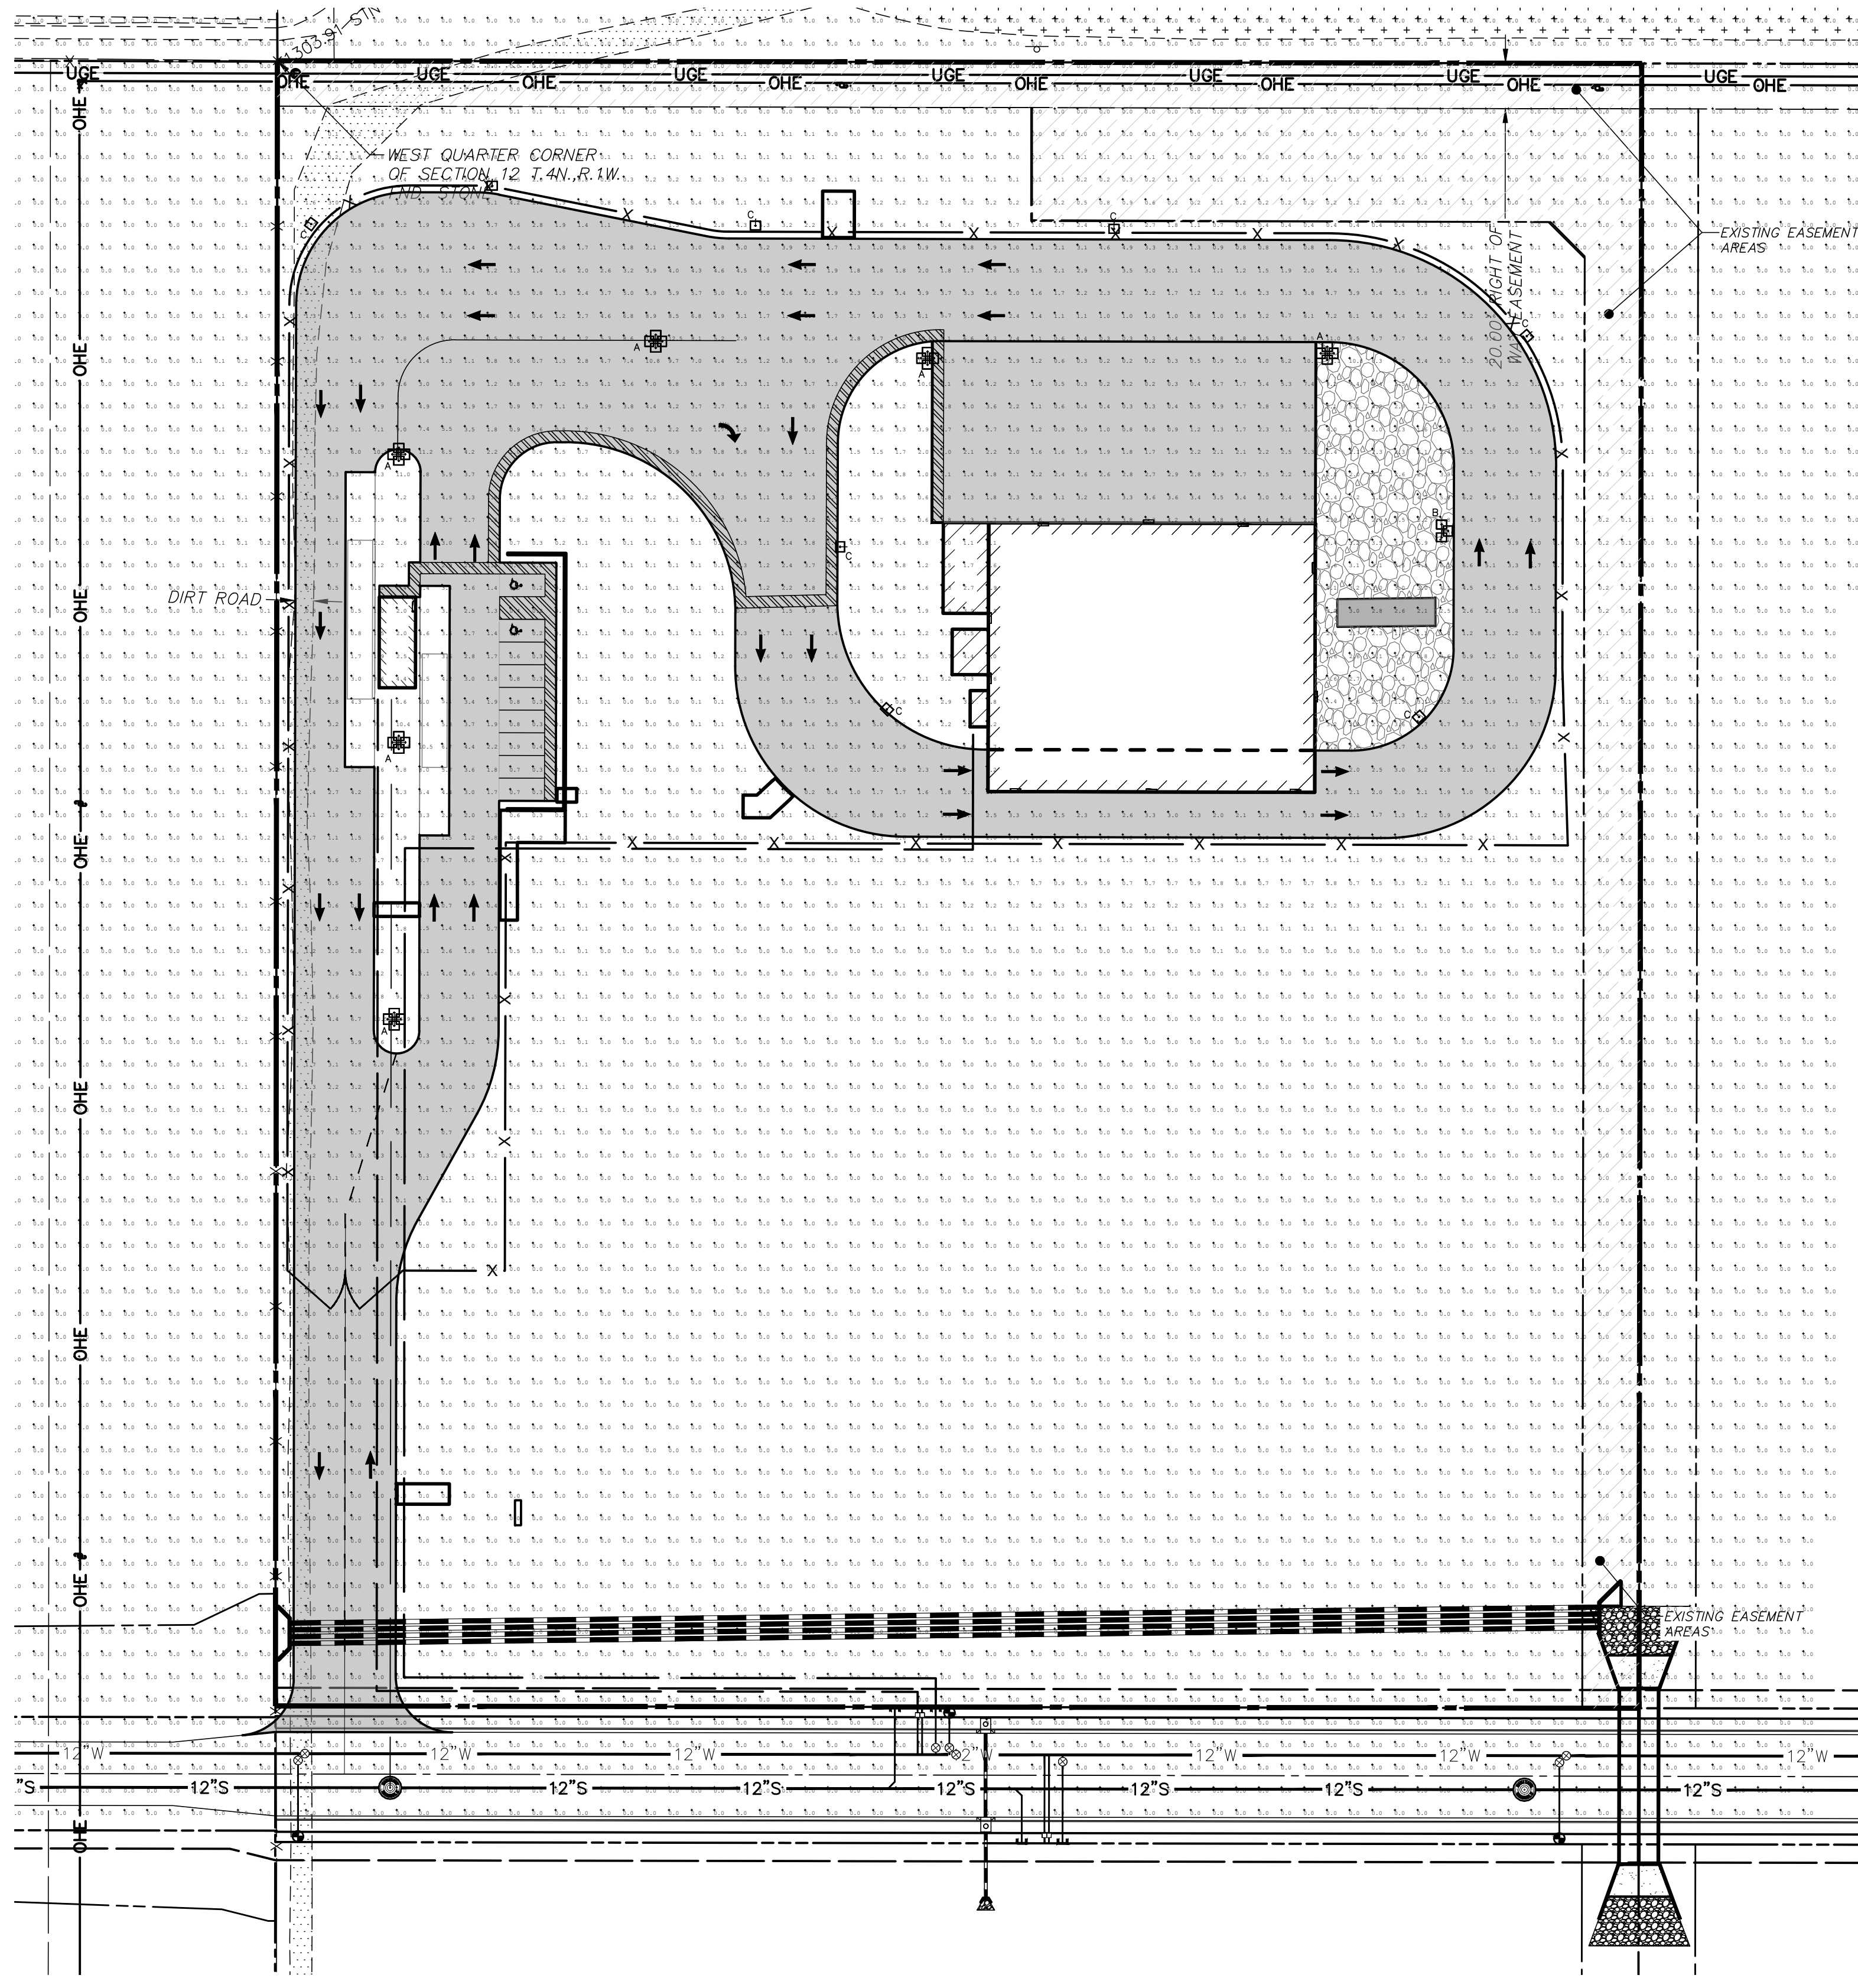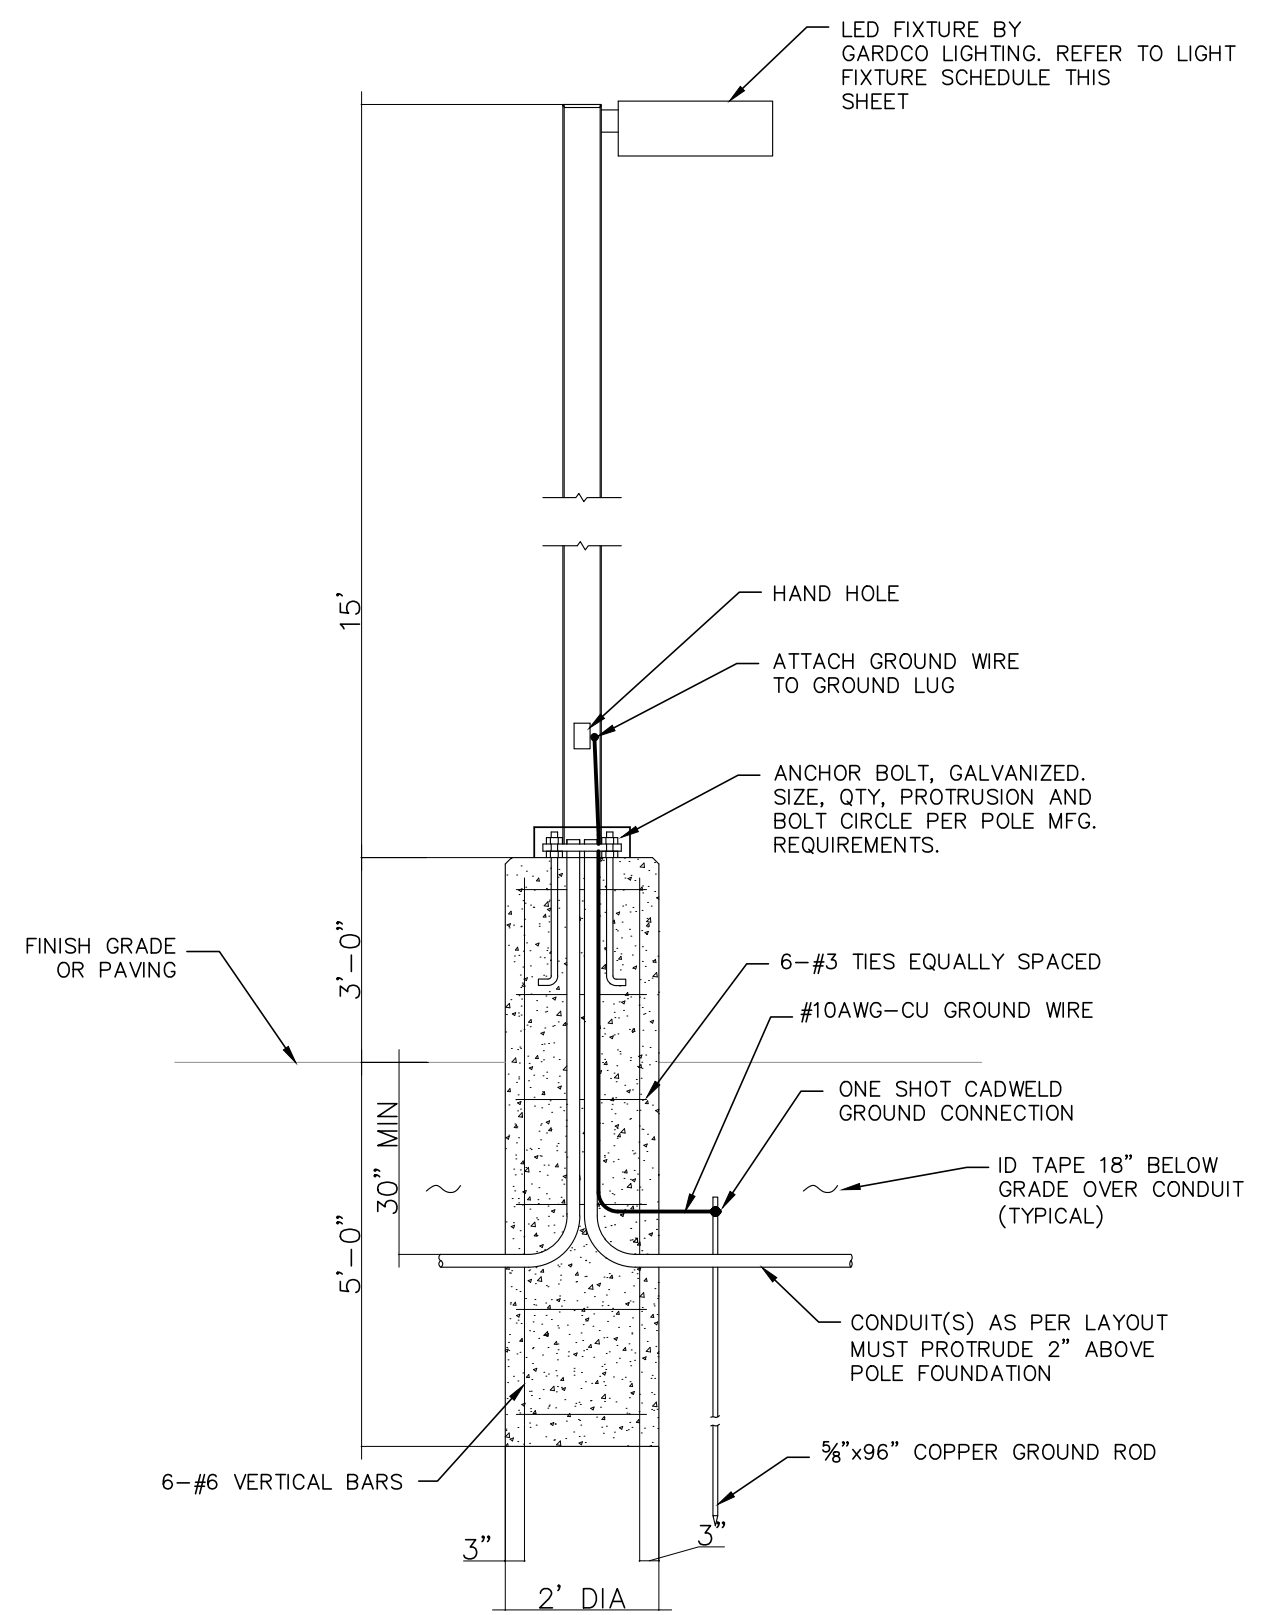

LIGHTING SCHEDULE						
TYPE	DESCRIPTION	MANUFACTURER	VOLTS	WATTS	MOUNTING HEIGHT	COMMENTS
A	LED AREA LIGHT FIXTURE	LITHONIA LIGHTING DSX1 LED-P3-40K-T4M-MVOLT-SPA-DNATXD	UNV	408W	18'-0"	LITHONIA POLE SSS-15-4C-DM49-DNATXD
B	LED AREA LIGHT FIXTURE	LITHONIA LIGHTING DSX1 LED-P3-40K-T4M-MVOLT-SPA-DNATXD	UNV	306W	18'-0"	LITHONIA POLE SSS-15-4C-DM39-DNATXD
C	LED AREA LIGHT FIXTURE	LITHONIA LIGHTING DSX1 LED-P3-40K-T4M-MVOLT-SPA-DNATXD	UNV	102W	18'-0"	LITHONIA POLE SSS-15-4C-DM19-DNATXD