
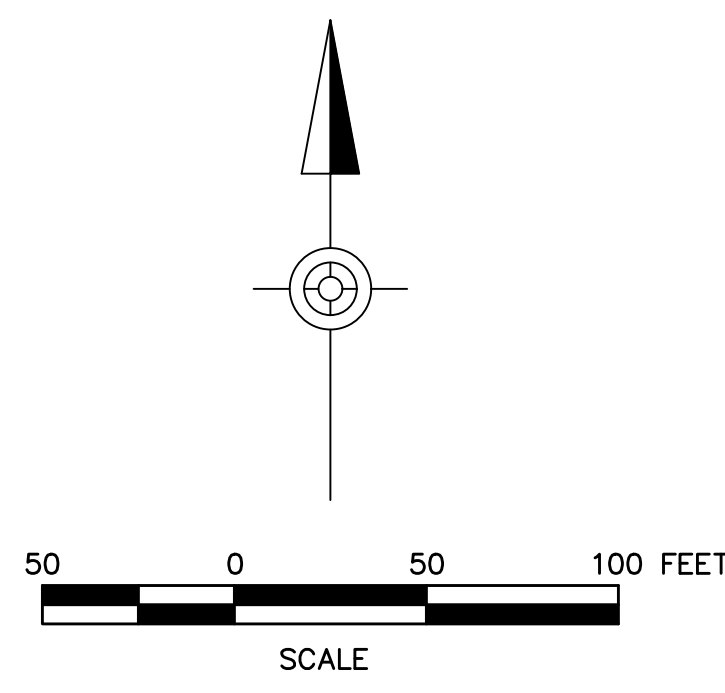
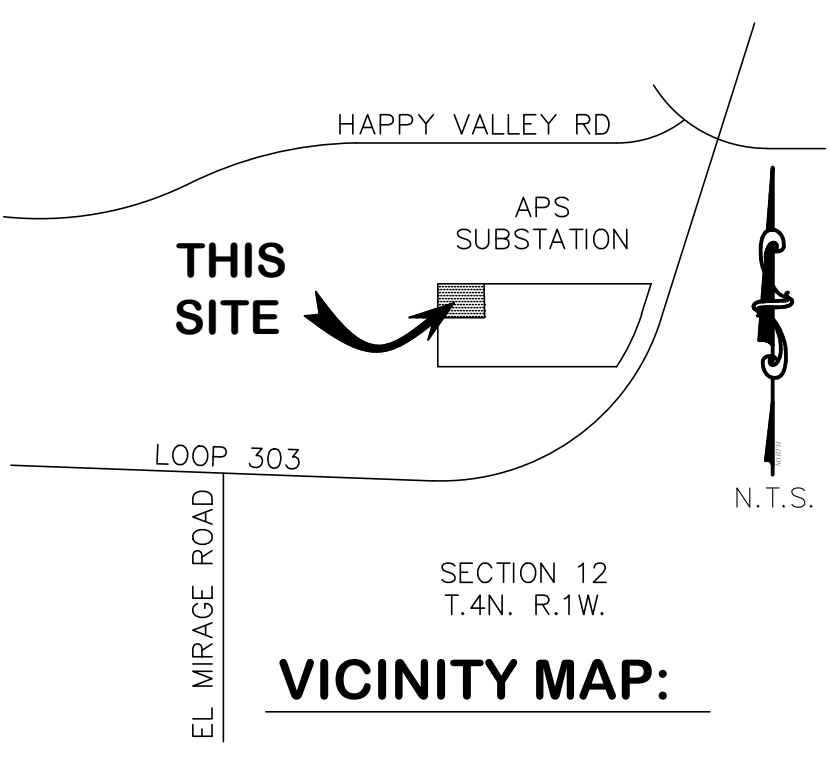


NO.	DATE	COMMENTS

**REPUBLIC SERVICES**  
**WEST WING TRANSFER FACILITY**  
 MARICOPA COUNTY, ARIZONA 85373  
 EXISTING CONDITIONS PLAN

DRAWN BY: SAH APPROVED BY: CMS  
 PROJECT NUMBER: 12189-079  
 DATE PRINTED: 02/AUG/2021  
 SHEET NUMBER: C1

ZONING SUBMISSION

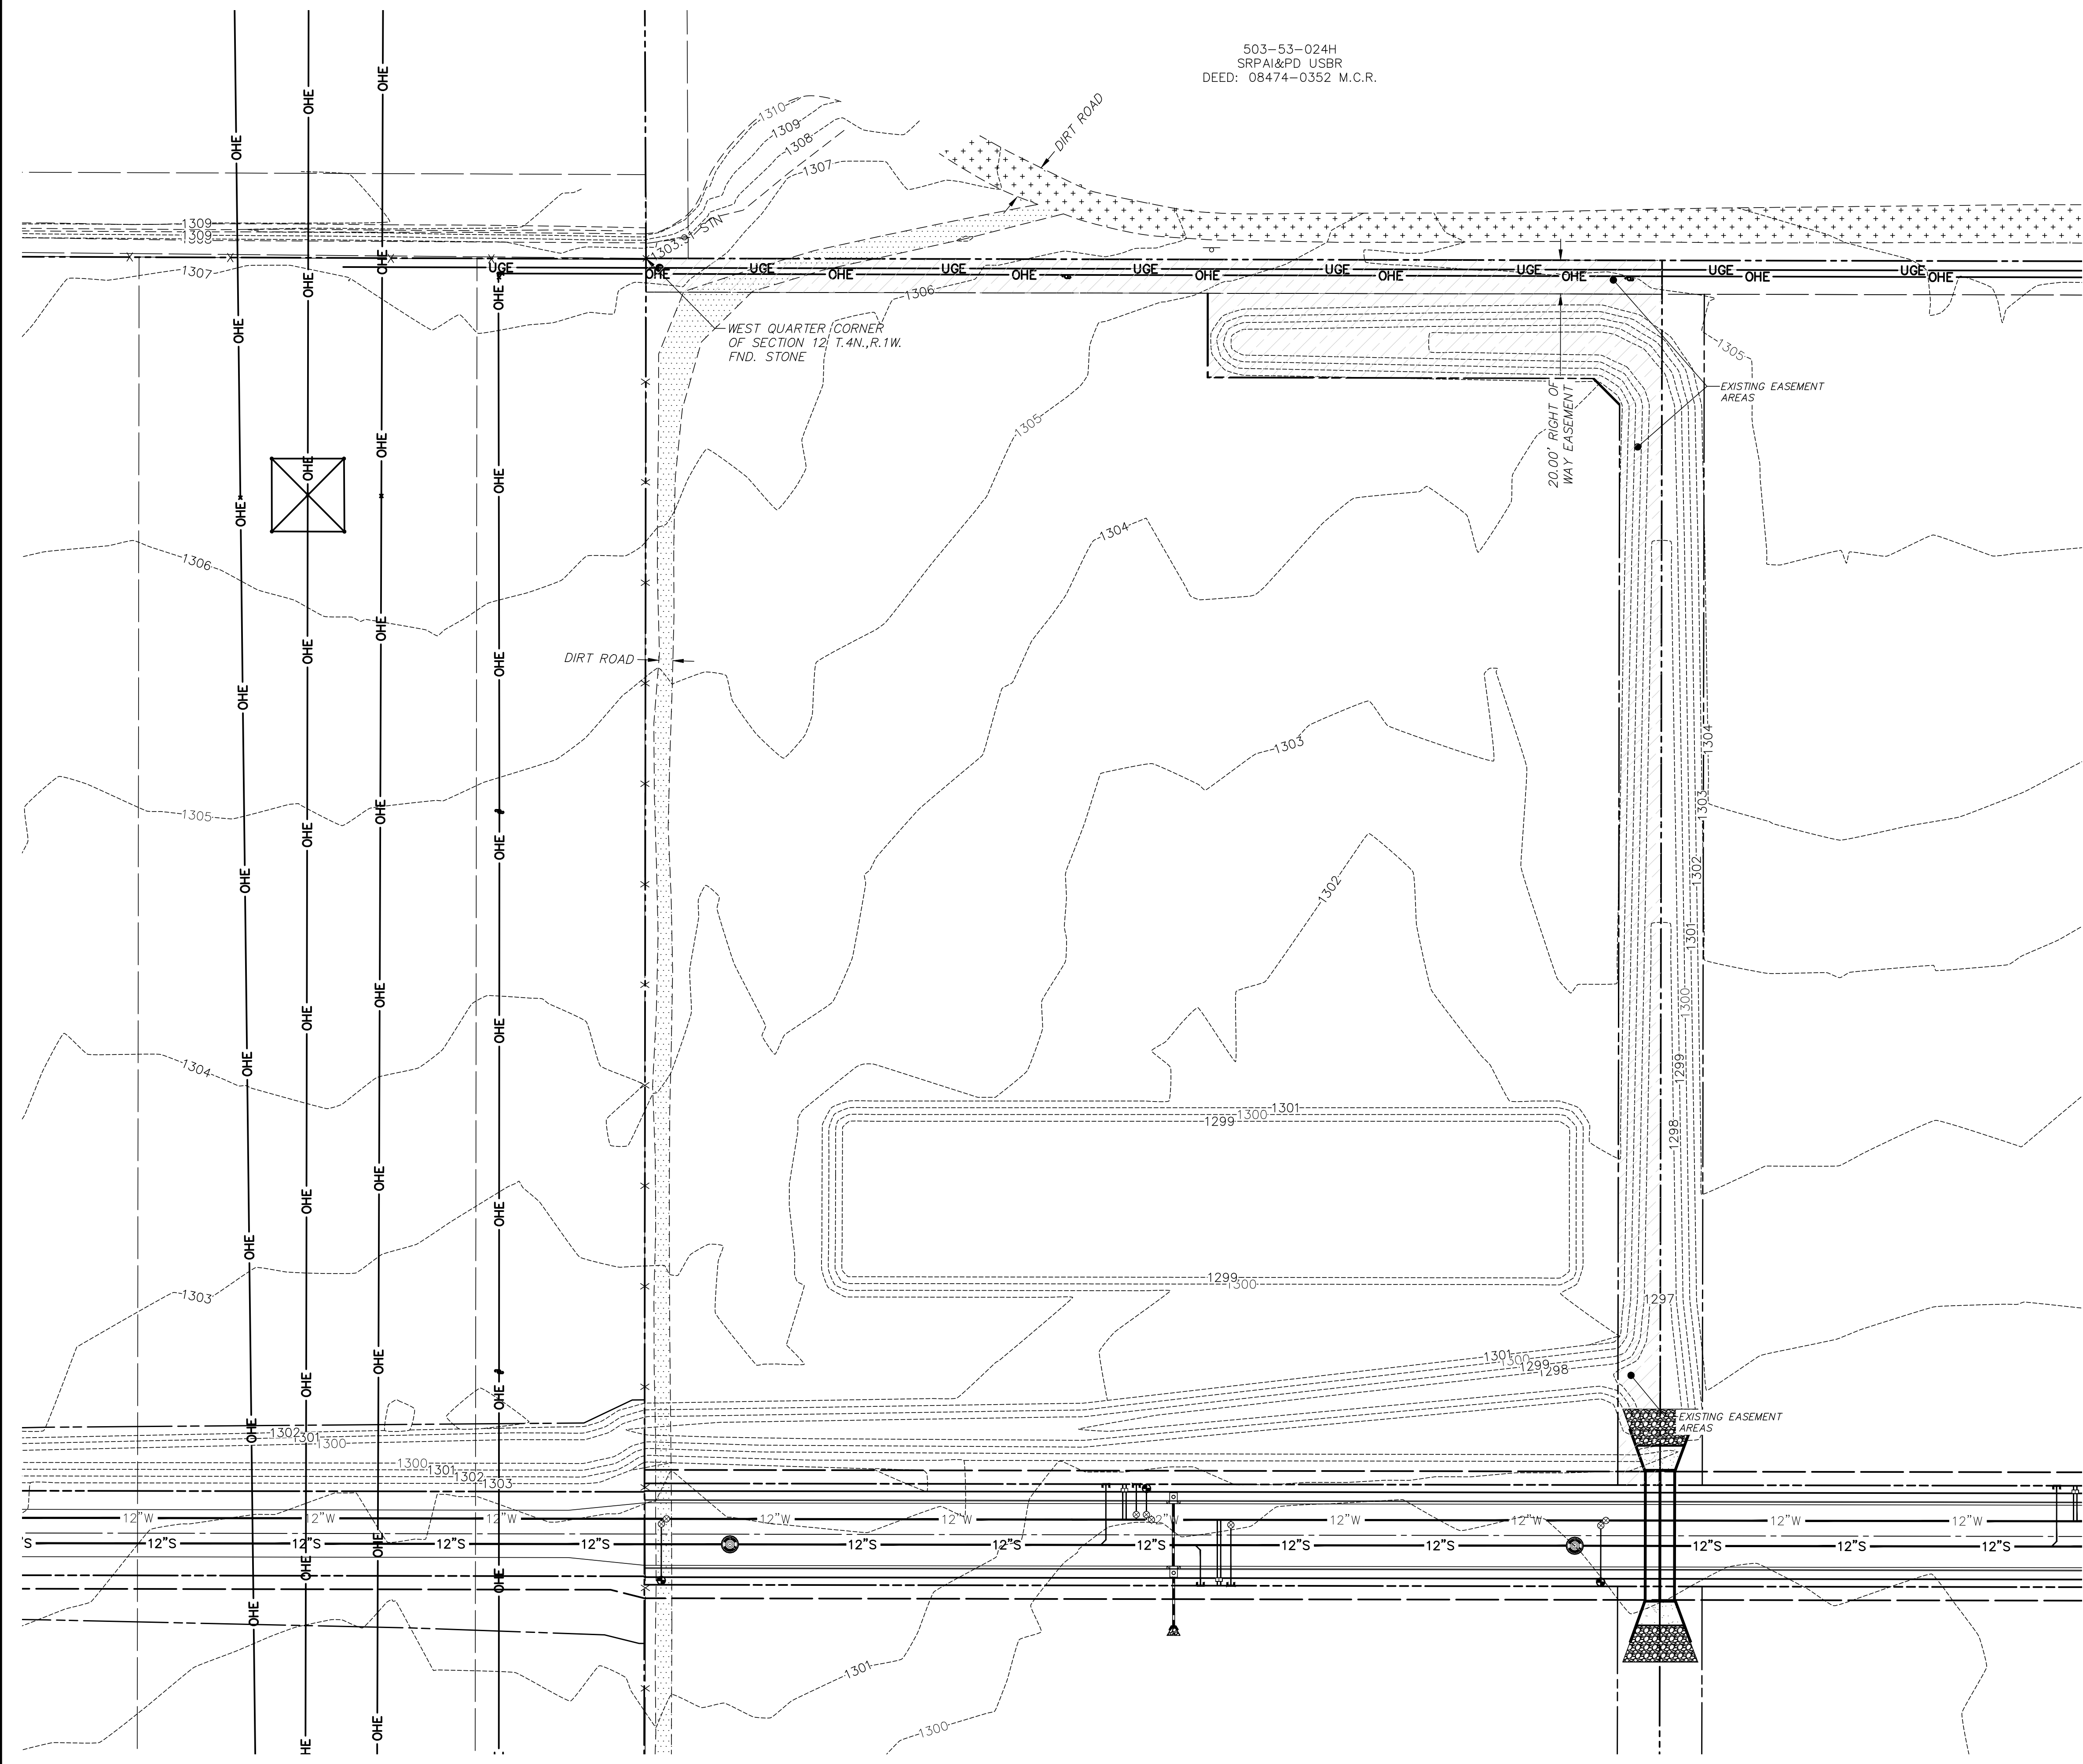

503-53-024H  
 SRPAI&PD USBR  
 DEED: 08474-0352 M.C.R.

WEST QUARTER CORNER  
 OF SECTION 12, T.4N., R.1W.  
 FND. STONE

EXISTING EASEMENT  
 AREAS

20.00' RIGHT OF  
 WAY EASEMENT

EXISTING EASEMENT  
 AREAS

SCALE

FILE: E:\B\Projects\12189-079\12189-079\12189-079-Zoning-Set.dwg